



Dominican Multi-Span Greenhouse


Area: 1792m²

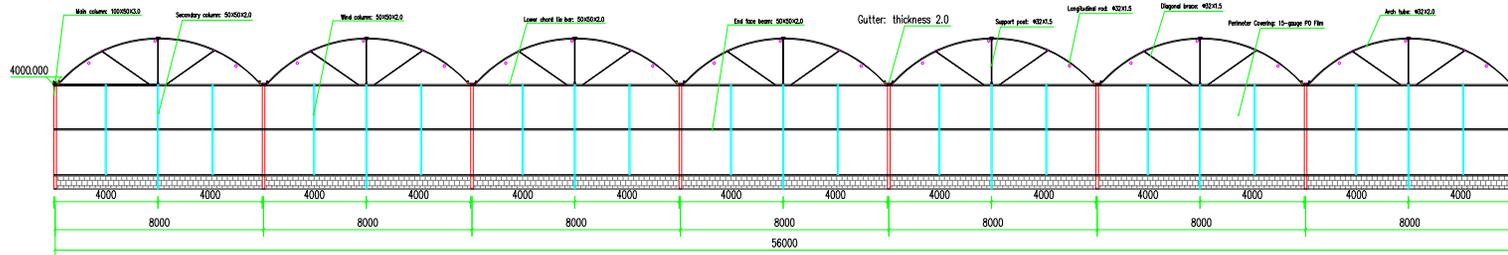


Greenhouse End Elevation

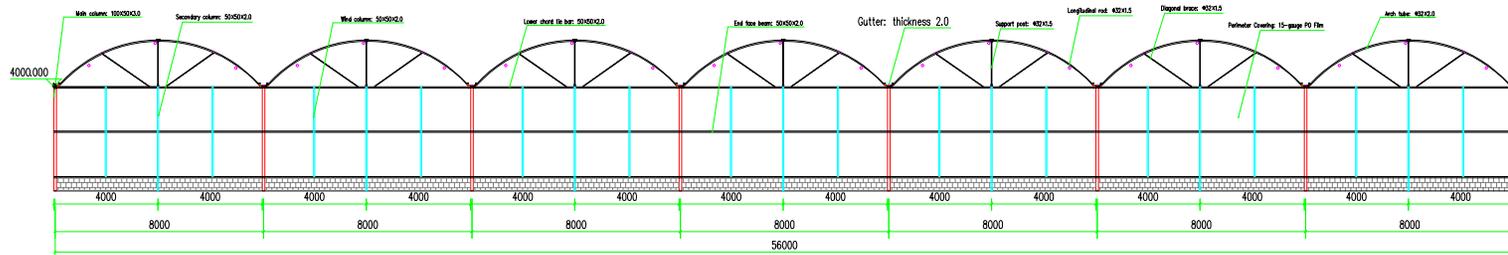


温室端面立面图

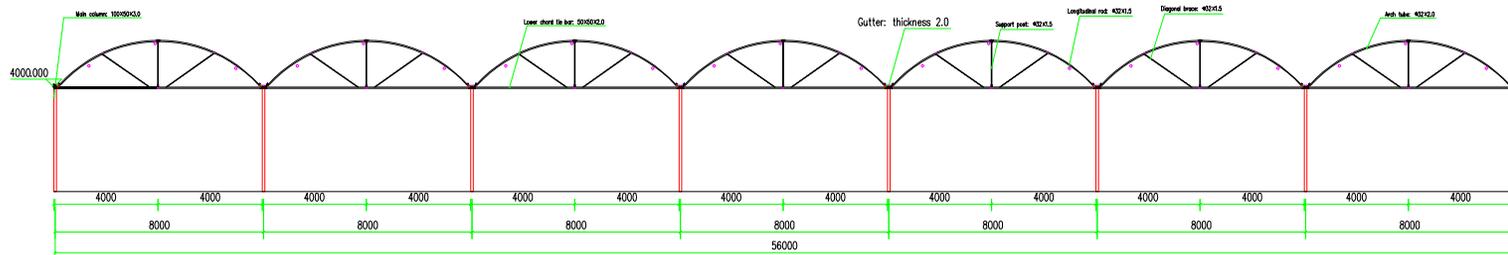


温室端面剖面图

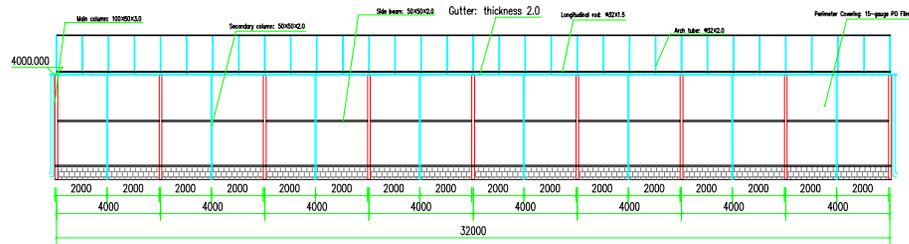


温室侧面立面图

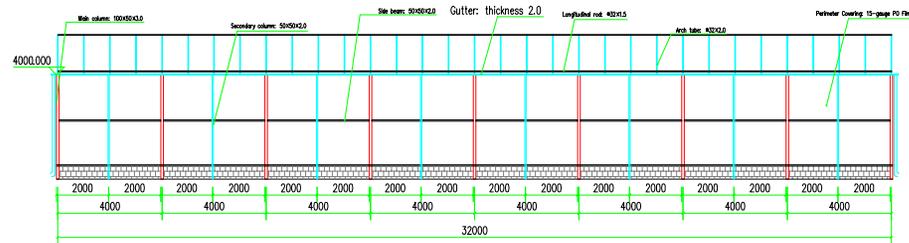

温室侧面立面图

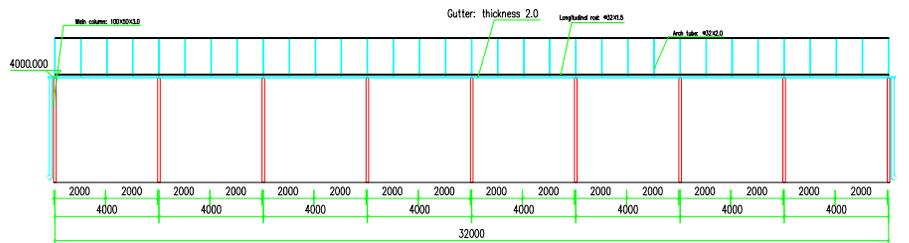


温室侧面剖面图

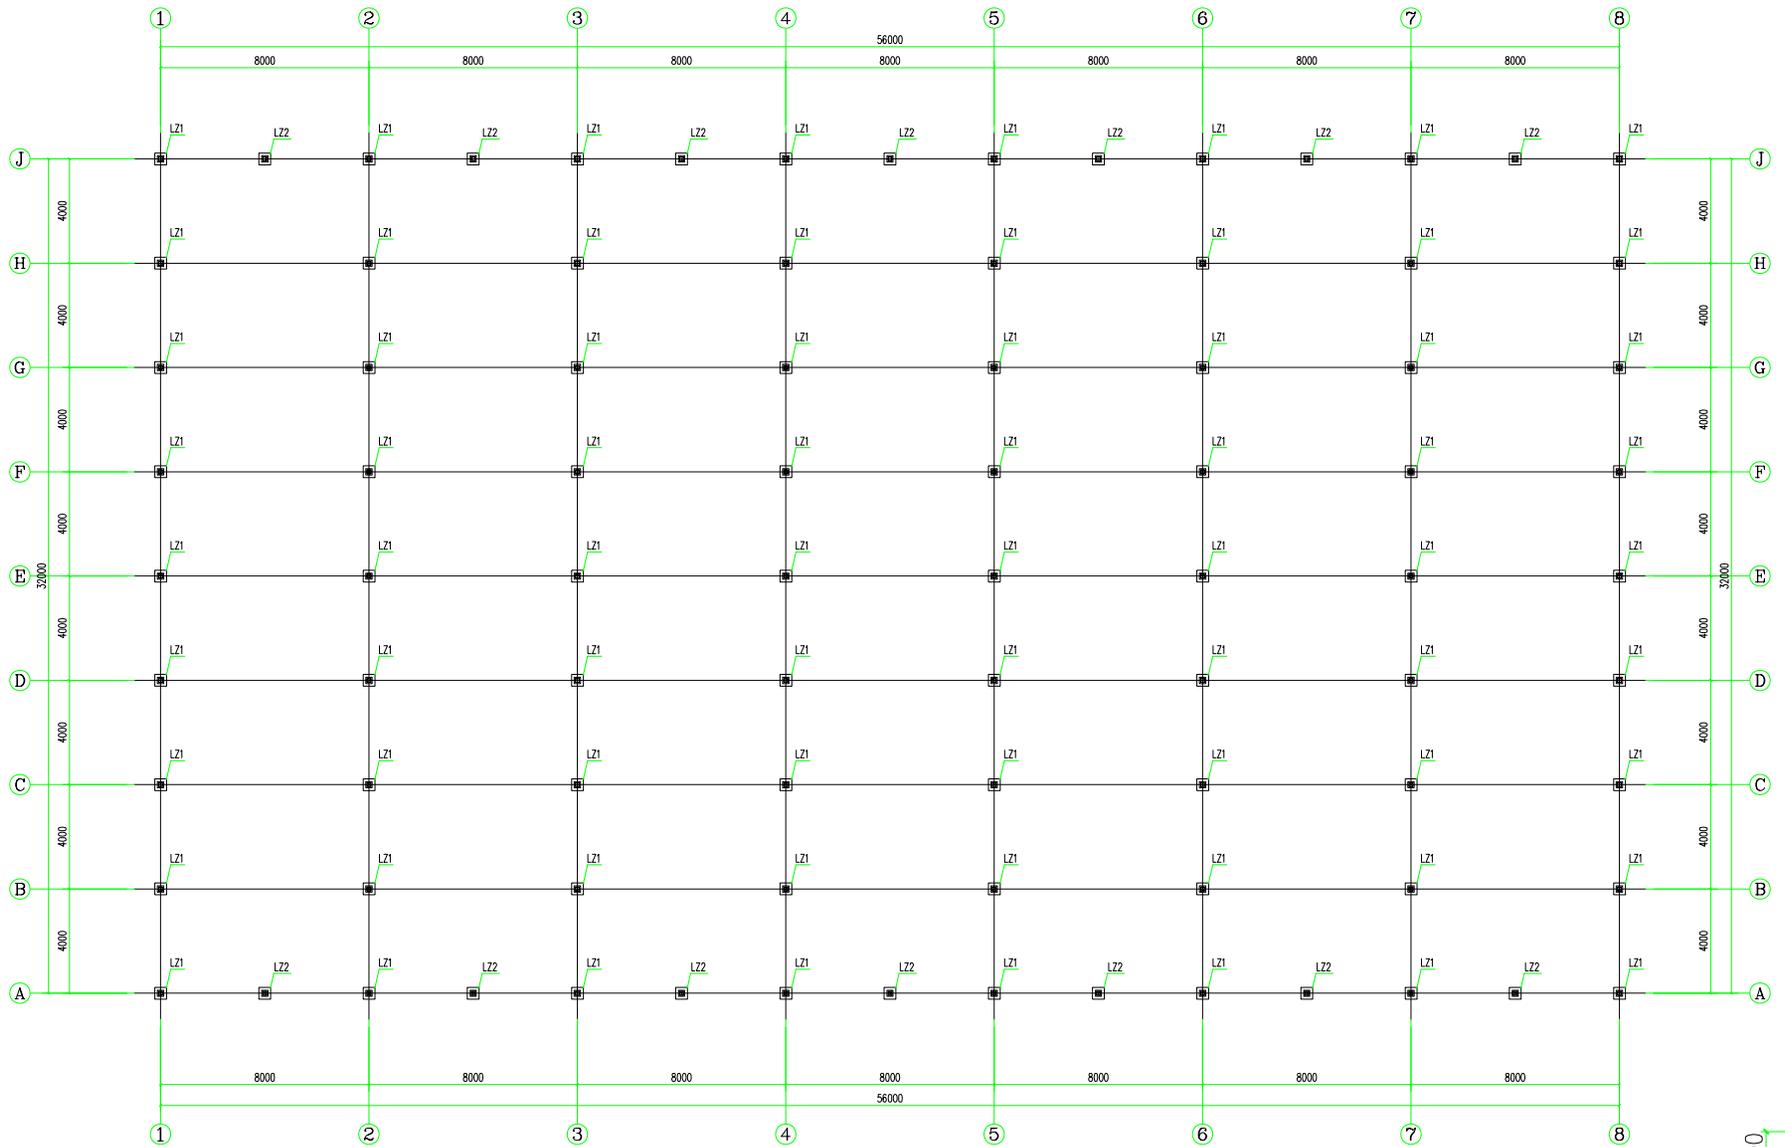


Greenhouse Embedded Parts Layout

Steel plate:
200×200×10

4 pre-embedded
bolts Φ16

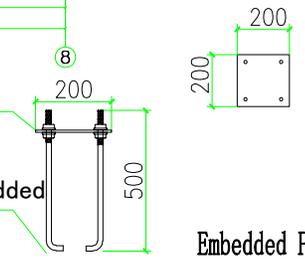


Embedded Parts
Detail Drawing

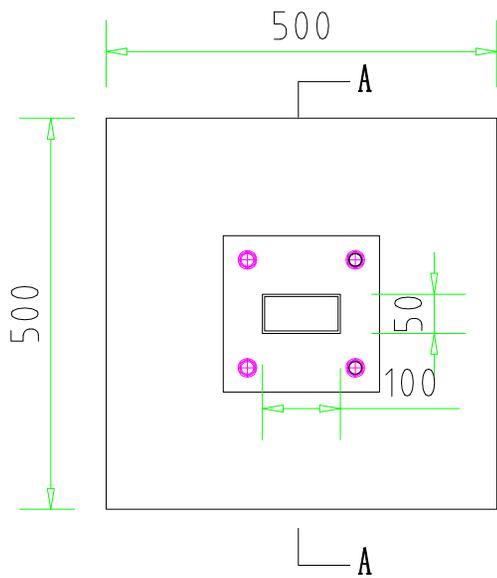


Top View of Concrete Foundation 15: 1

Exposed embedded parts and base plates shall be covered by secondary pouring with C20 concrete.

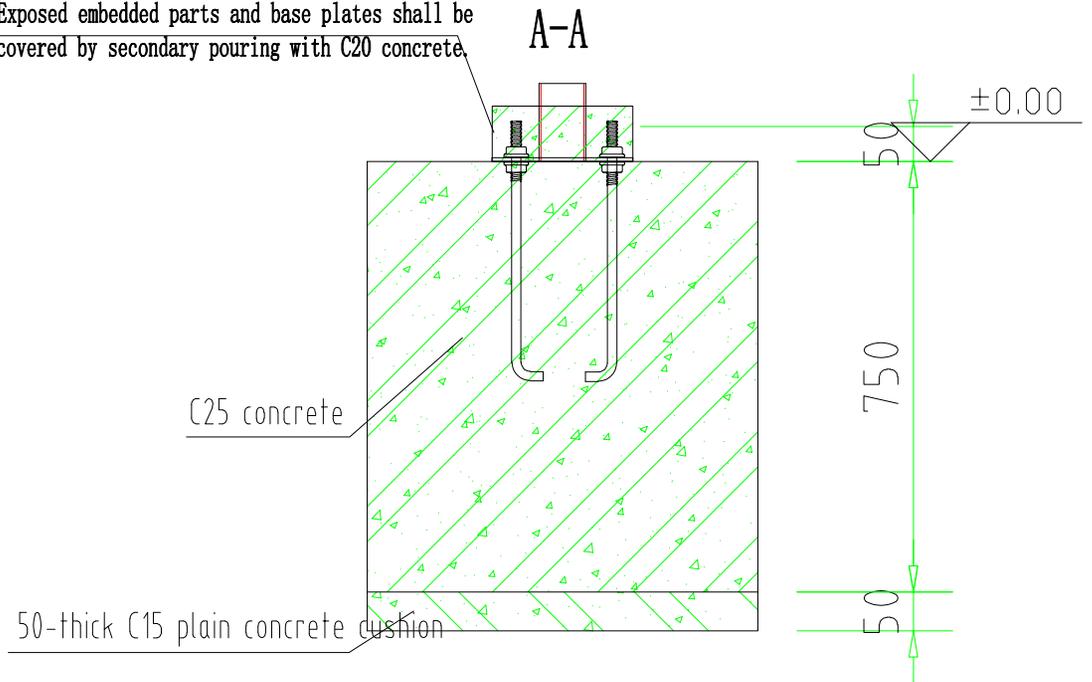


Left View of Concrete Foundation 15: 1

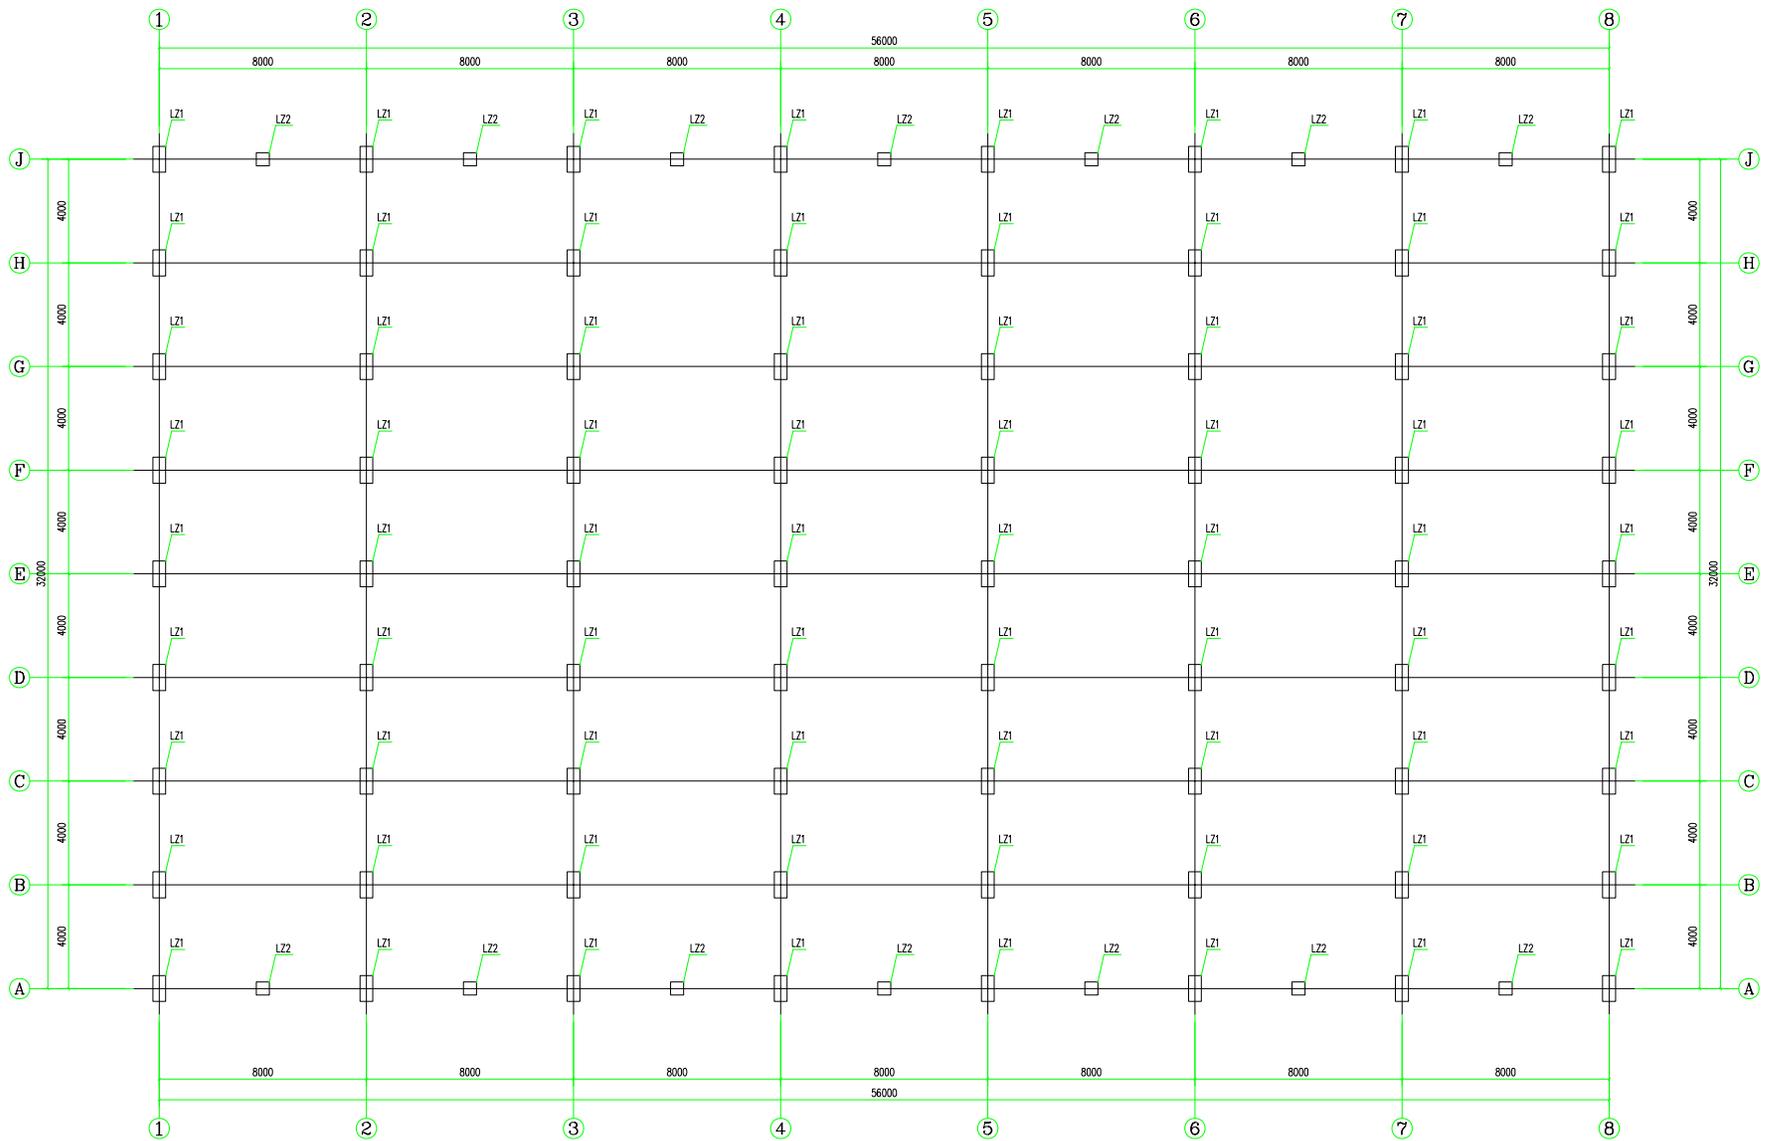

Greenhouse Column Layout


Material Specifications

Code	Name	Specification	Remark
LZ1	Main Column	100*50*3.0	Hot-dip galvanized
LZ2	Secondary Column	50*50*2.0	Hot-dip galvanized

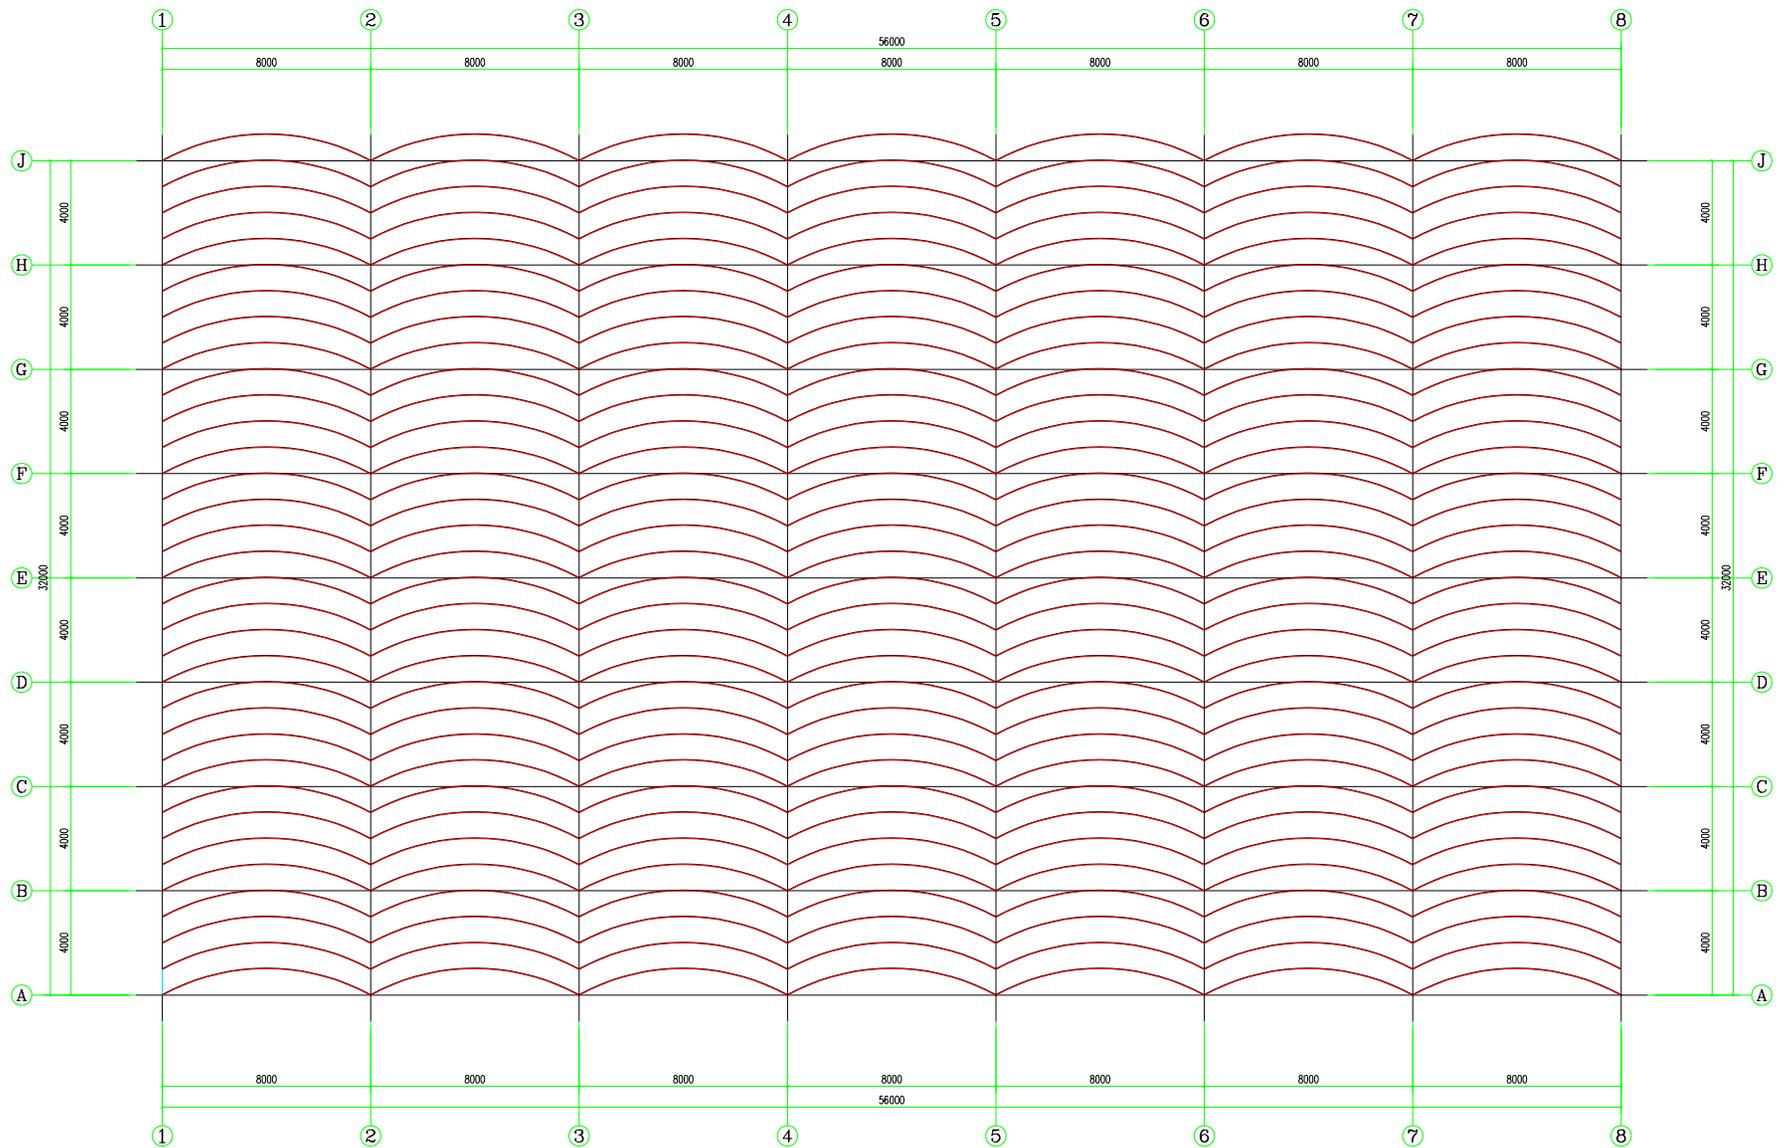


Arch Pipe Distribution Diagram

Material Specifications		
Name	Specification	Remark
Outer Arch Bar	ø32*2.0	Hot-dip galvanized

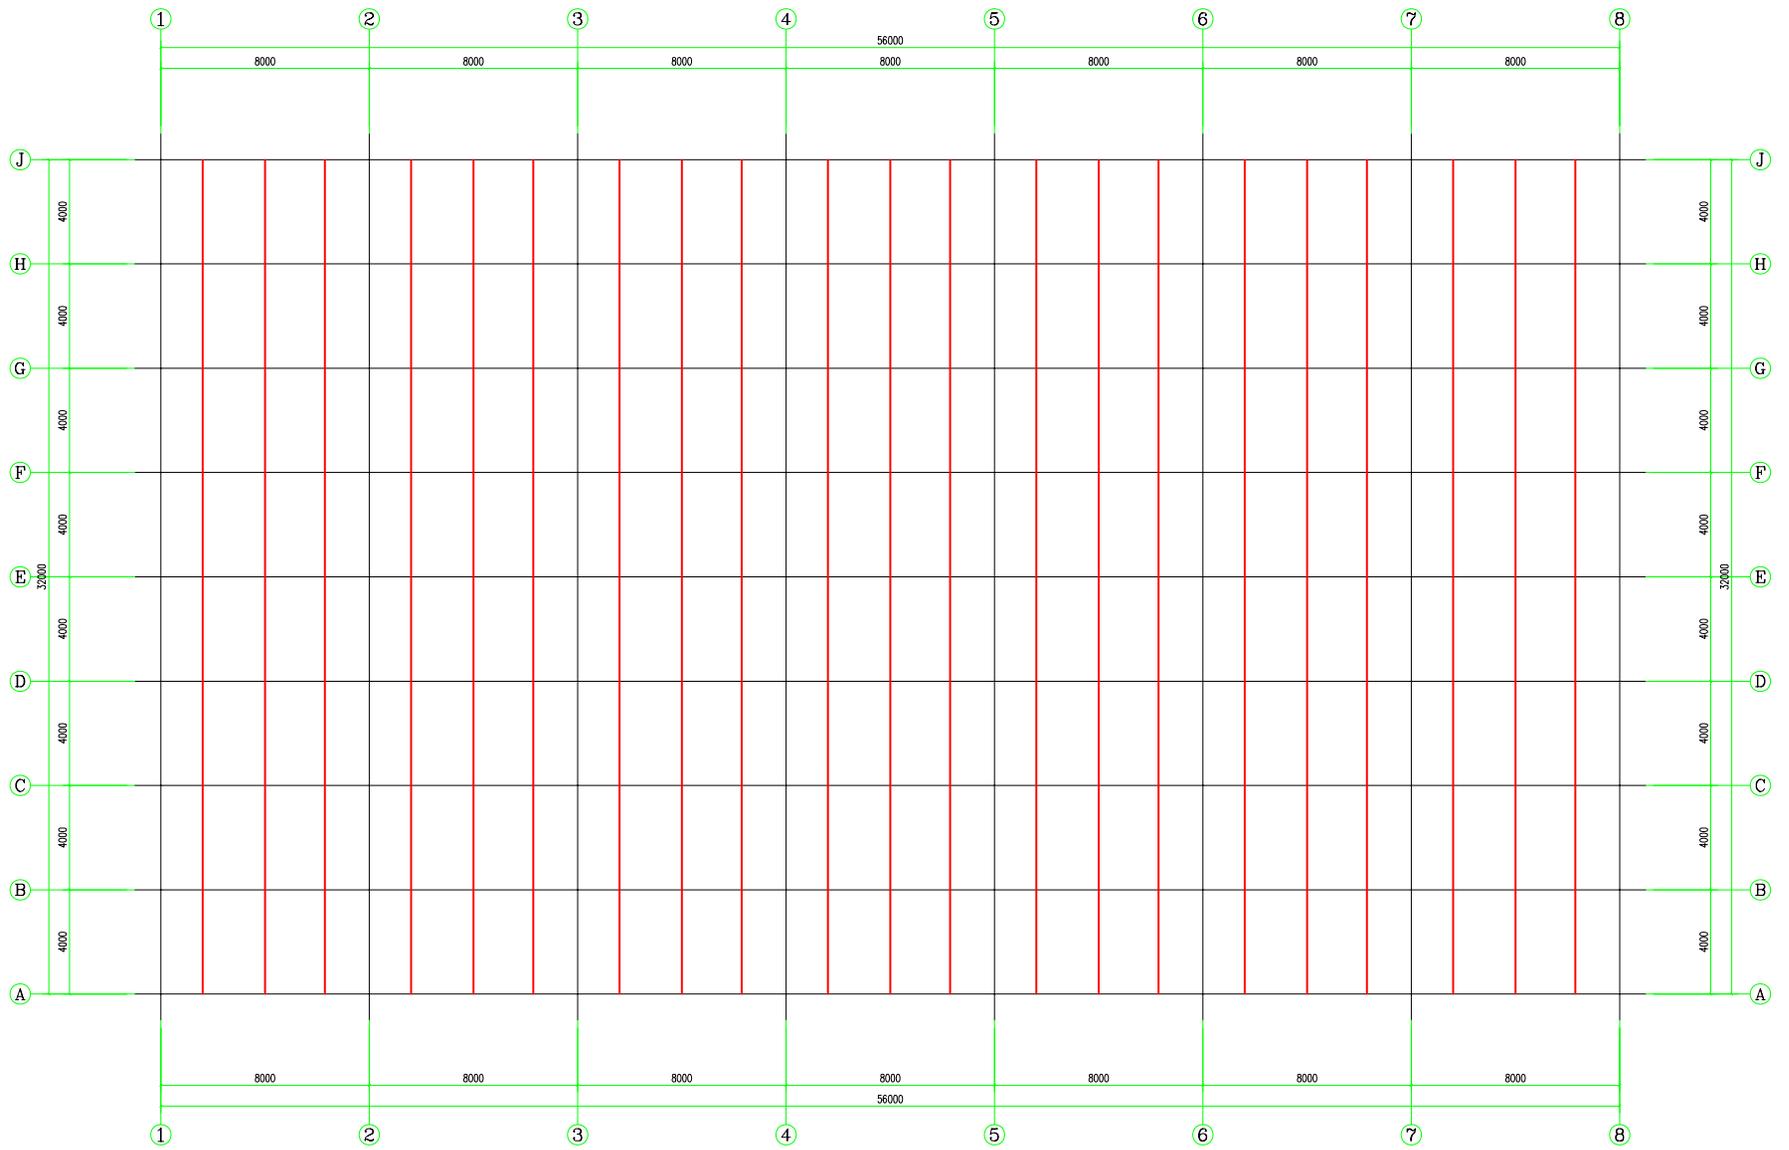


纵杆分布示意图

Material Specifications		
Name	Specification	Remark
Longitudinal Pole	φ32*1.5	Hot-dip galvanized

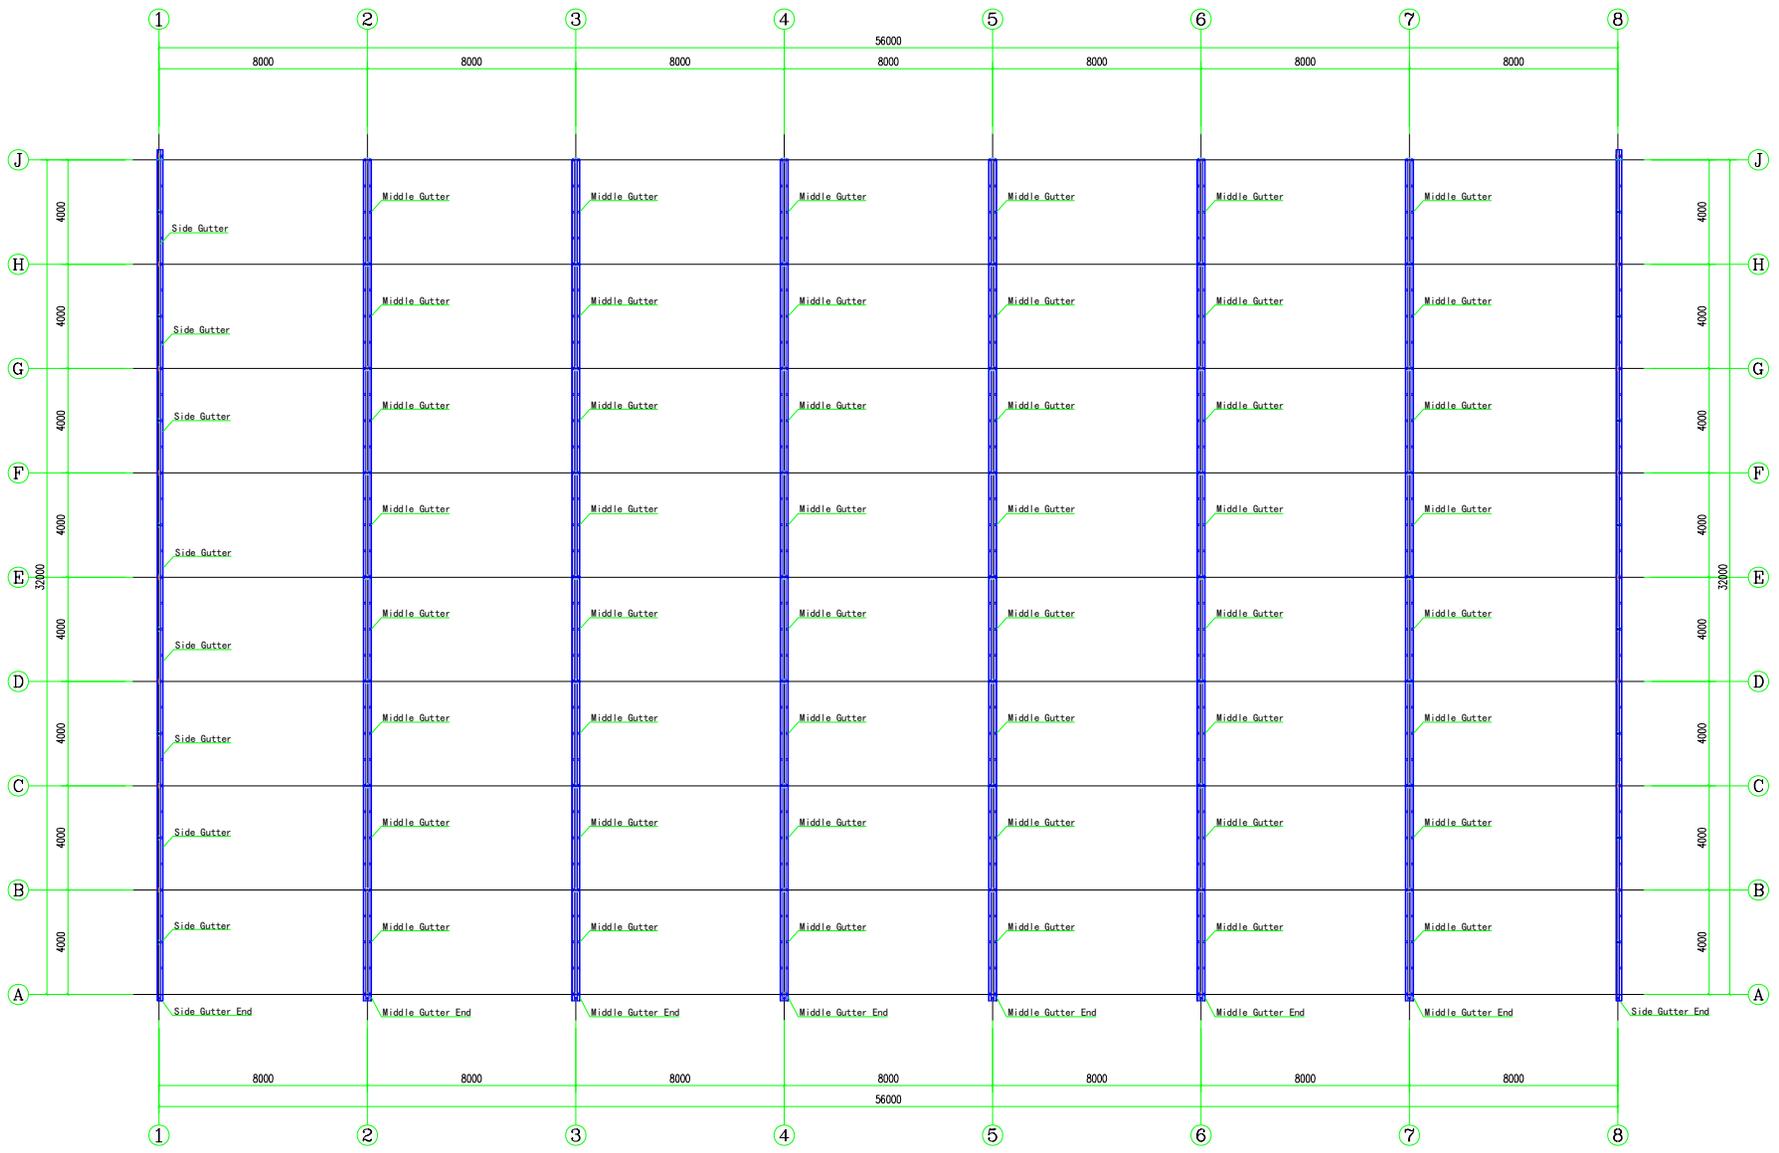

Gutter Distribution Diagram

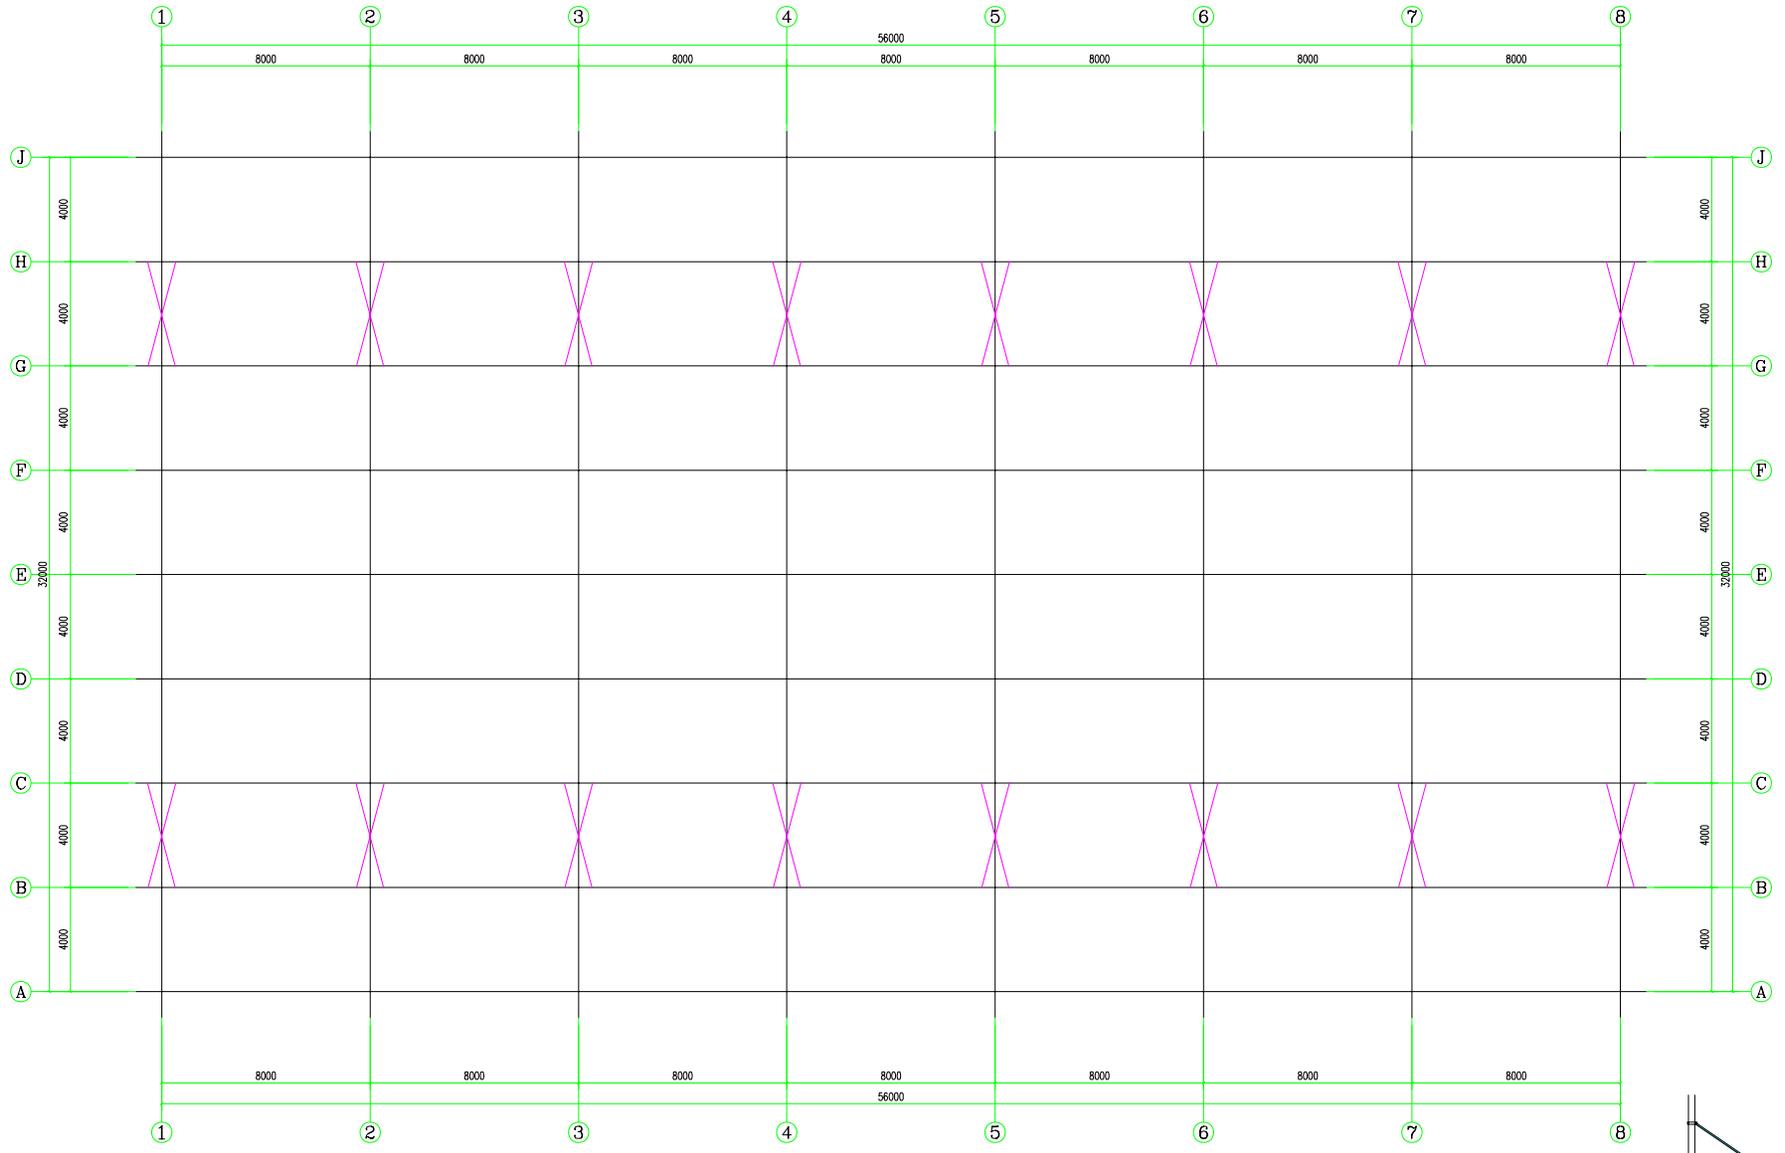

Column Brace Distribution Diagram

