



Greenhouse End Elevation

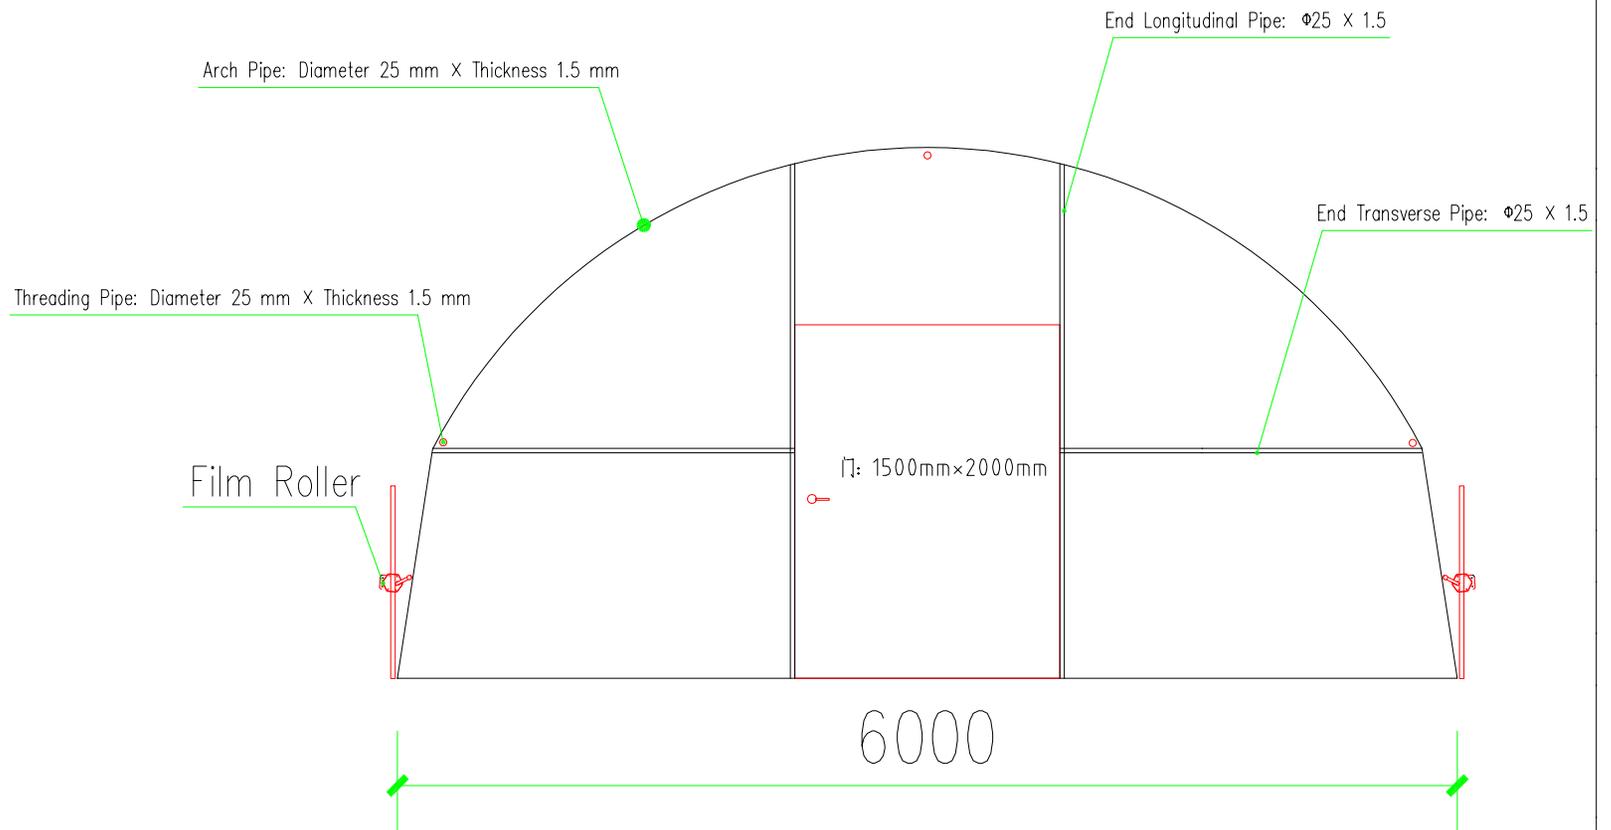

Greenhouse End Elevation


Single-head Hoop for Ø25

**Arch Pole:
Ø25 × 1.5**

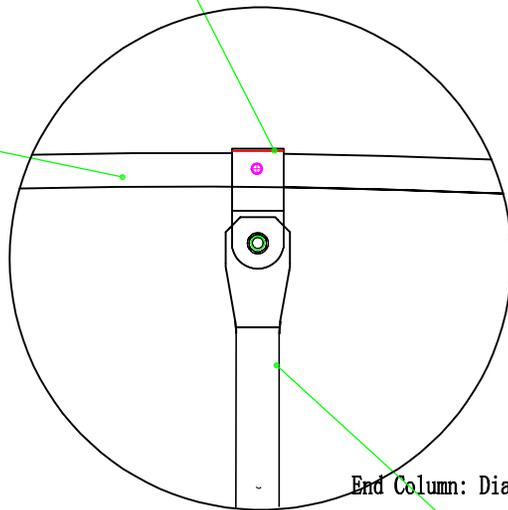


End Column: Diameter 25 mm × Thickness 1.5 mm


Connection Details between End Transverse Pipe and Outer Arch

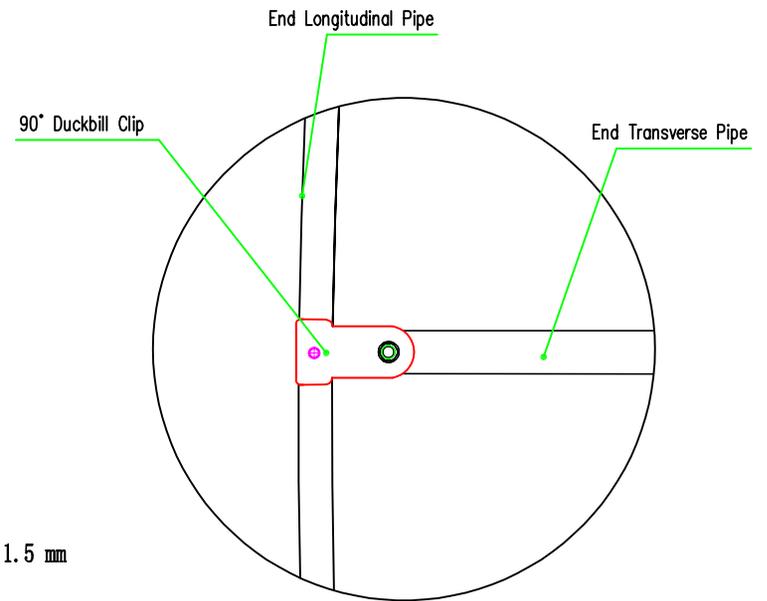


Connection Details between End Transverse Pipe and Longitudinal Pipe

审 定	REVIEWED BY
审 核	REVIEWED BY
工程负责	PROJECT MANAGER
专业负责	DISCIPLINE RESPONSIBLE BY
校 对	CHECKED BY
设 计	DESIGNED BY
绘 图	DRAWN BY
建设单位	CONTRACTOR UNIT
工程名称	PROJECT
子项名称	SUB-PROJECT
图名	DRAWING TITLE
工程编号	PROJECT NO.
图 号	DRAWING NO.
比 例	PROPORTION
出图章	STAMP

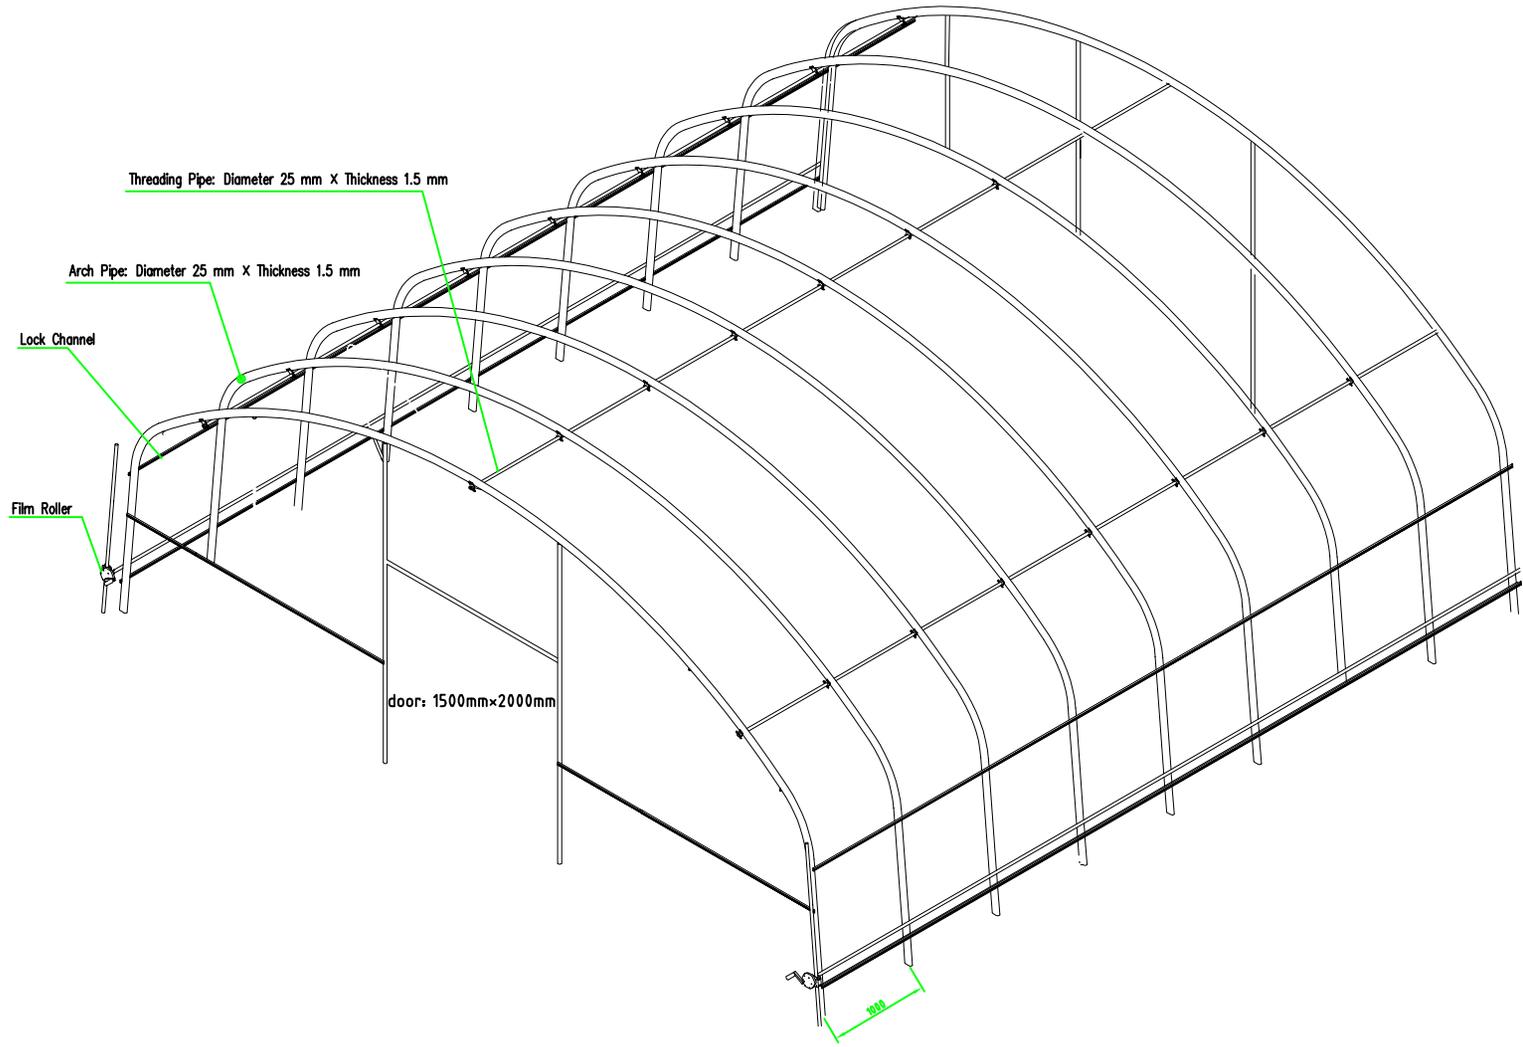


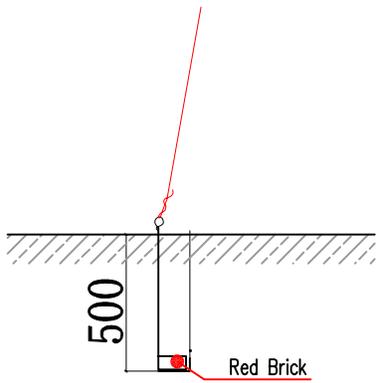


Ground Anchor Detail Drawing

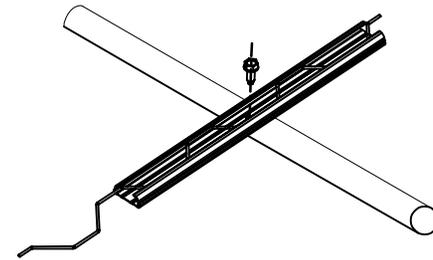


Installation Detail of Channel and Arch Pole

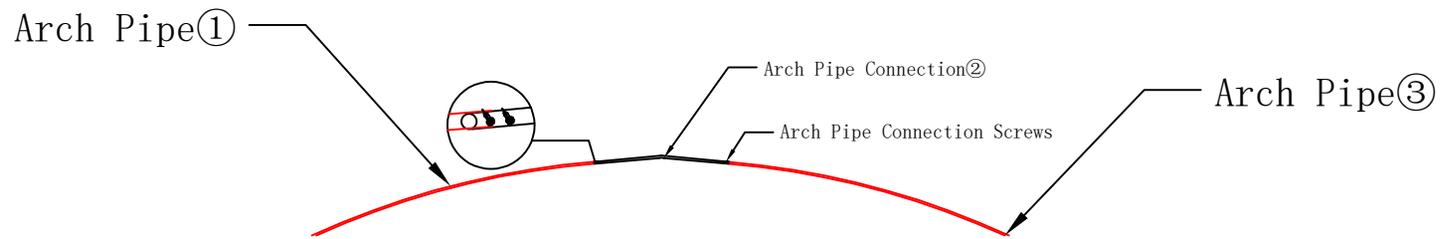


Connection Detail between Arch Poles

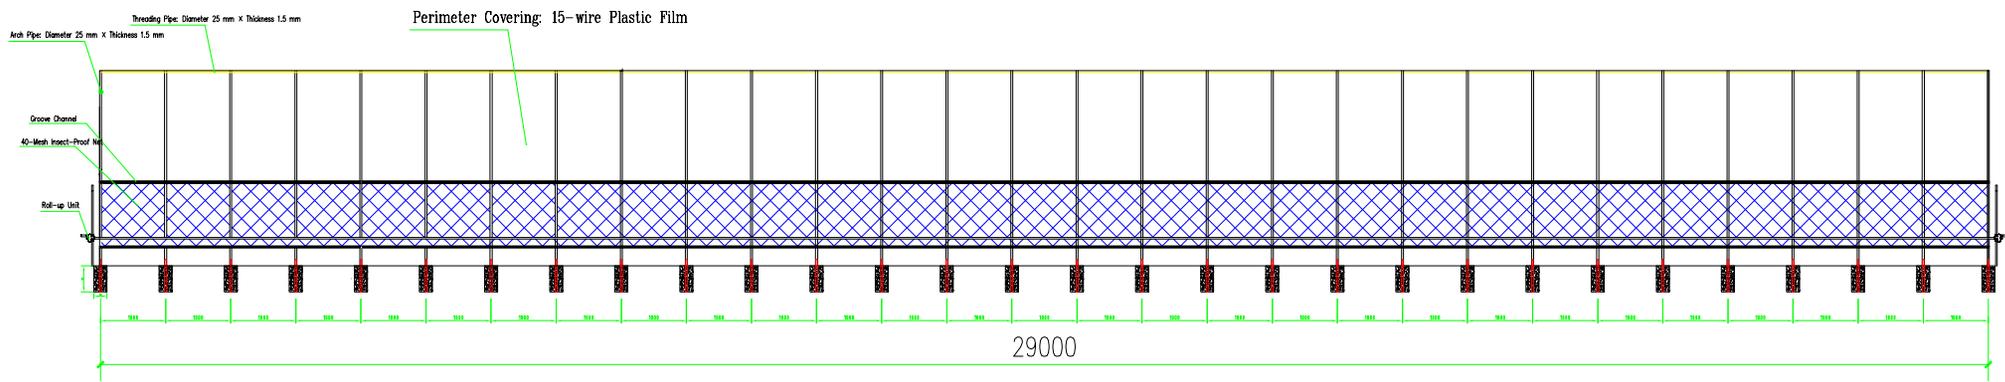


Greenhouse Side View

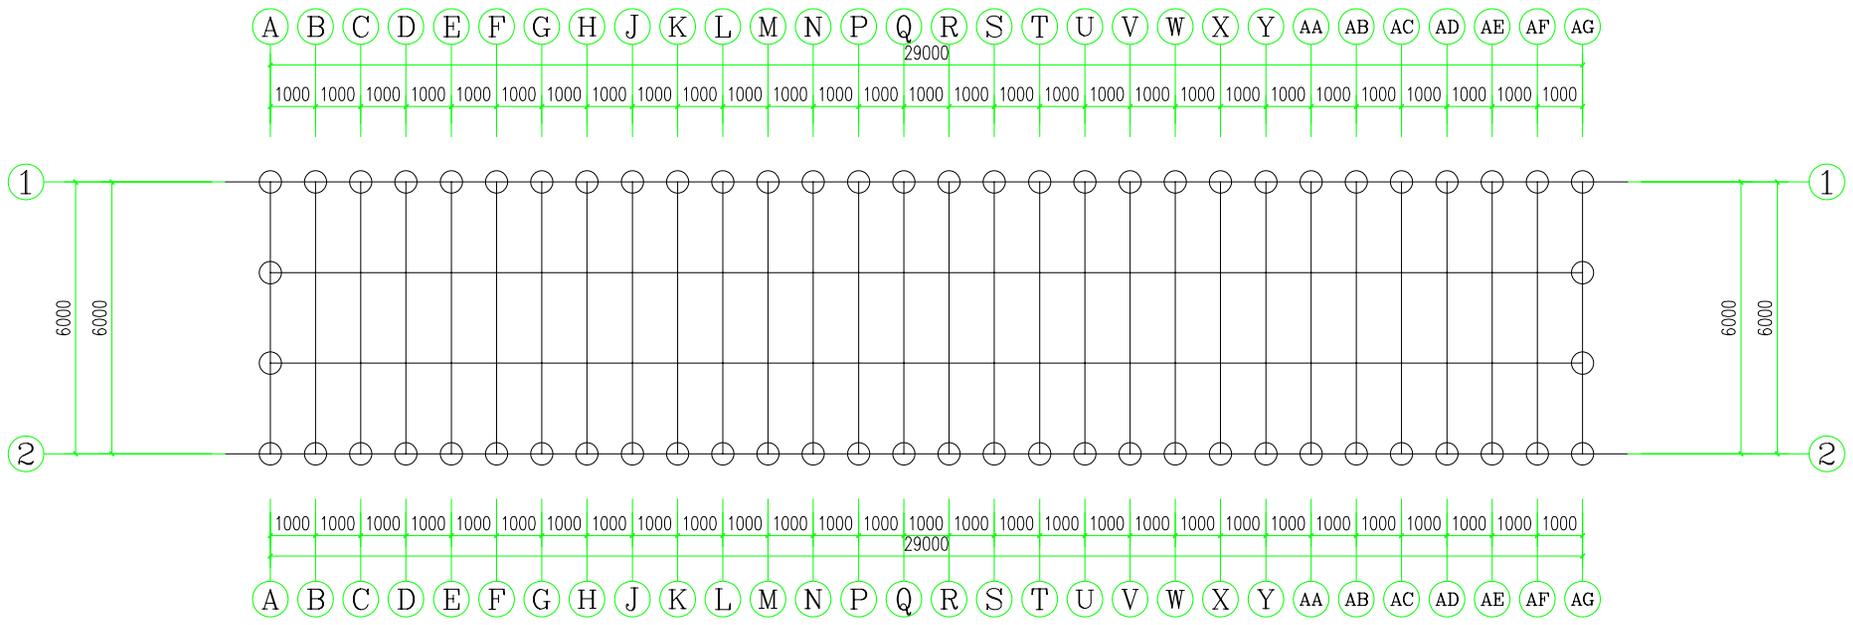

Greenhouse Column Layout

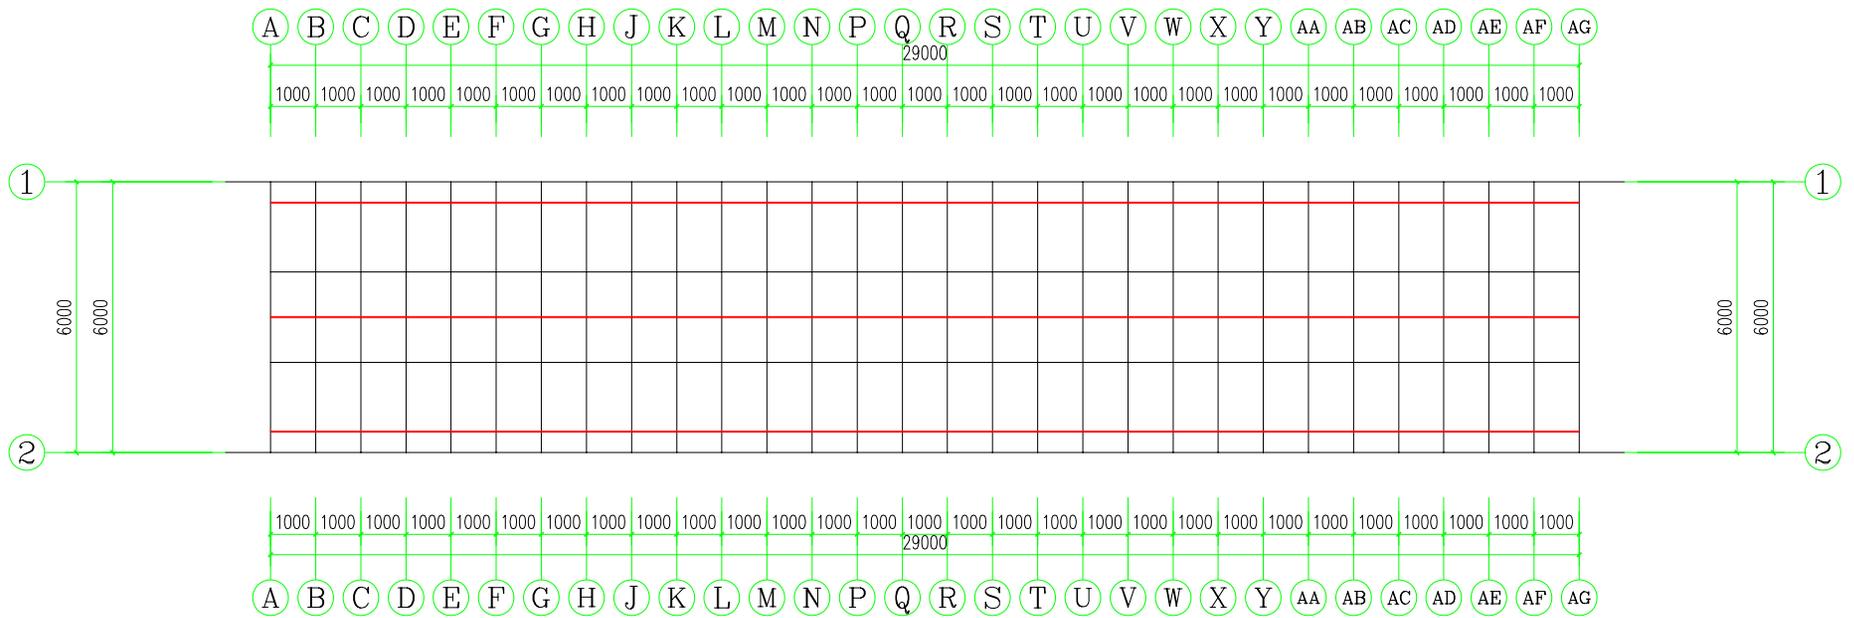

Pipe Layout Diagram

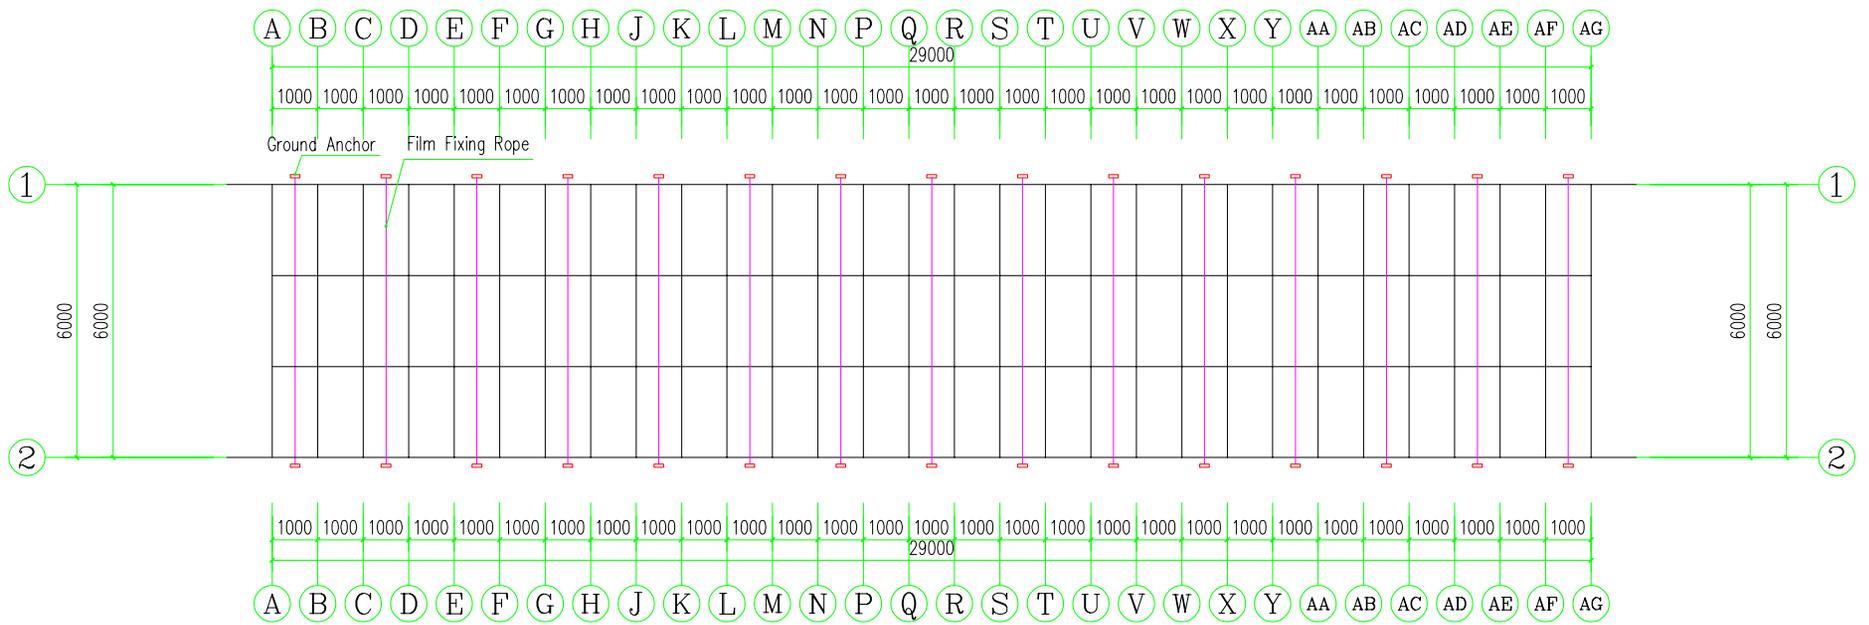

Film Rope Layout Diagram